


DRAFT

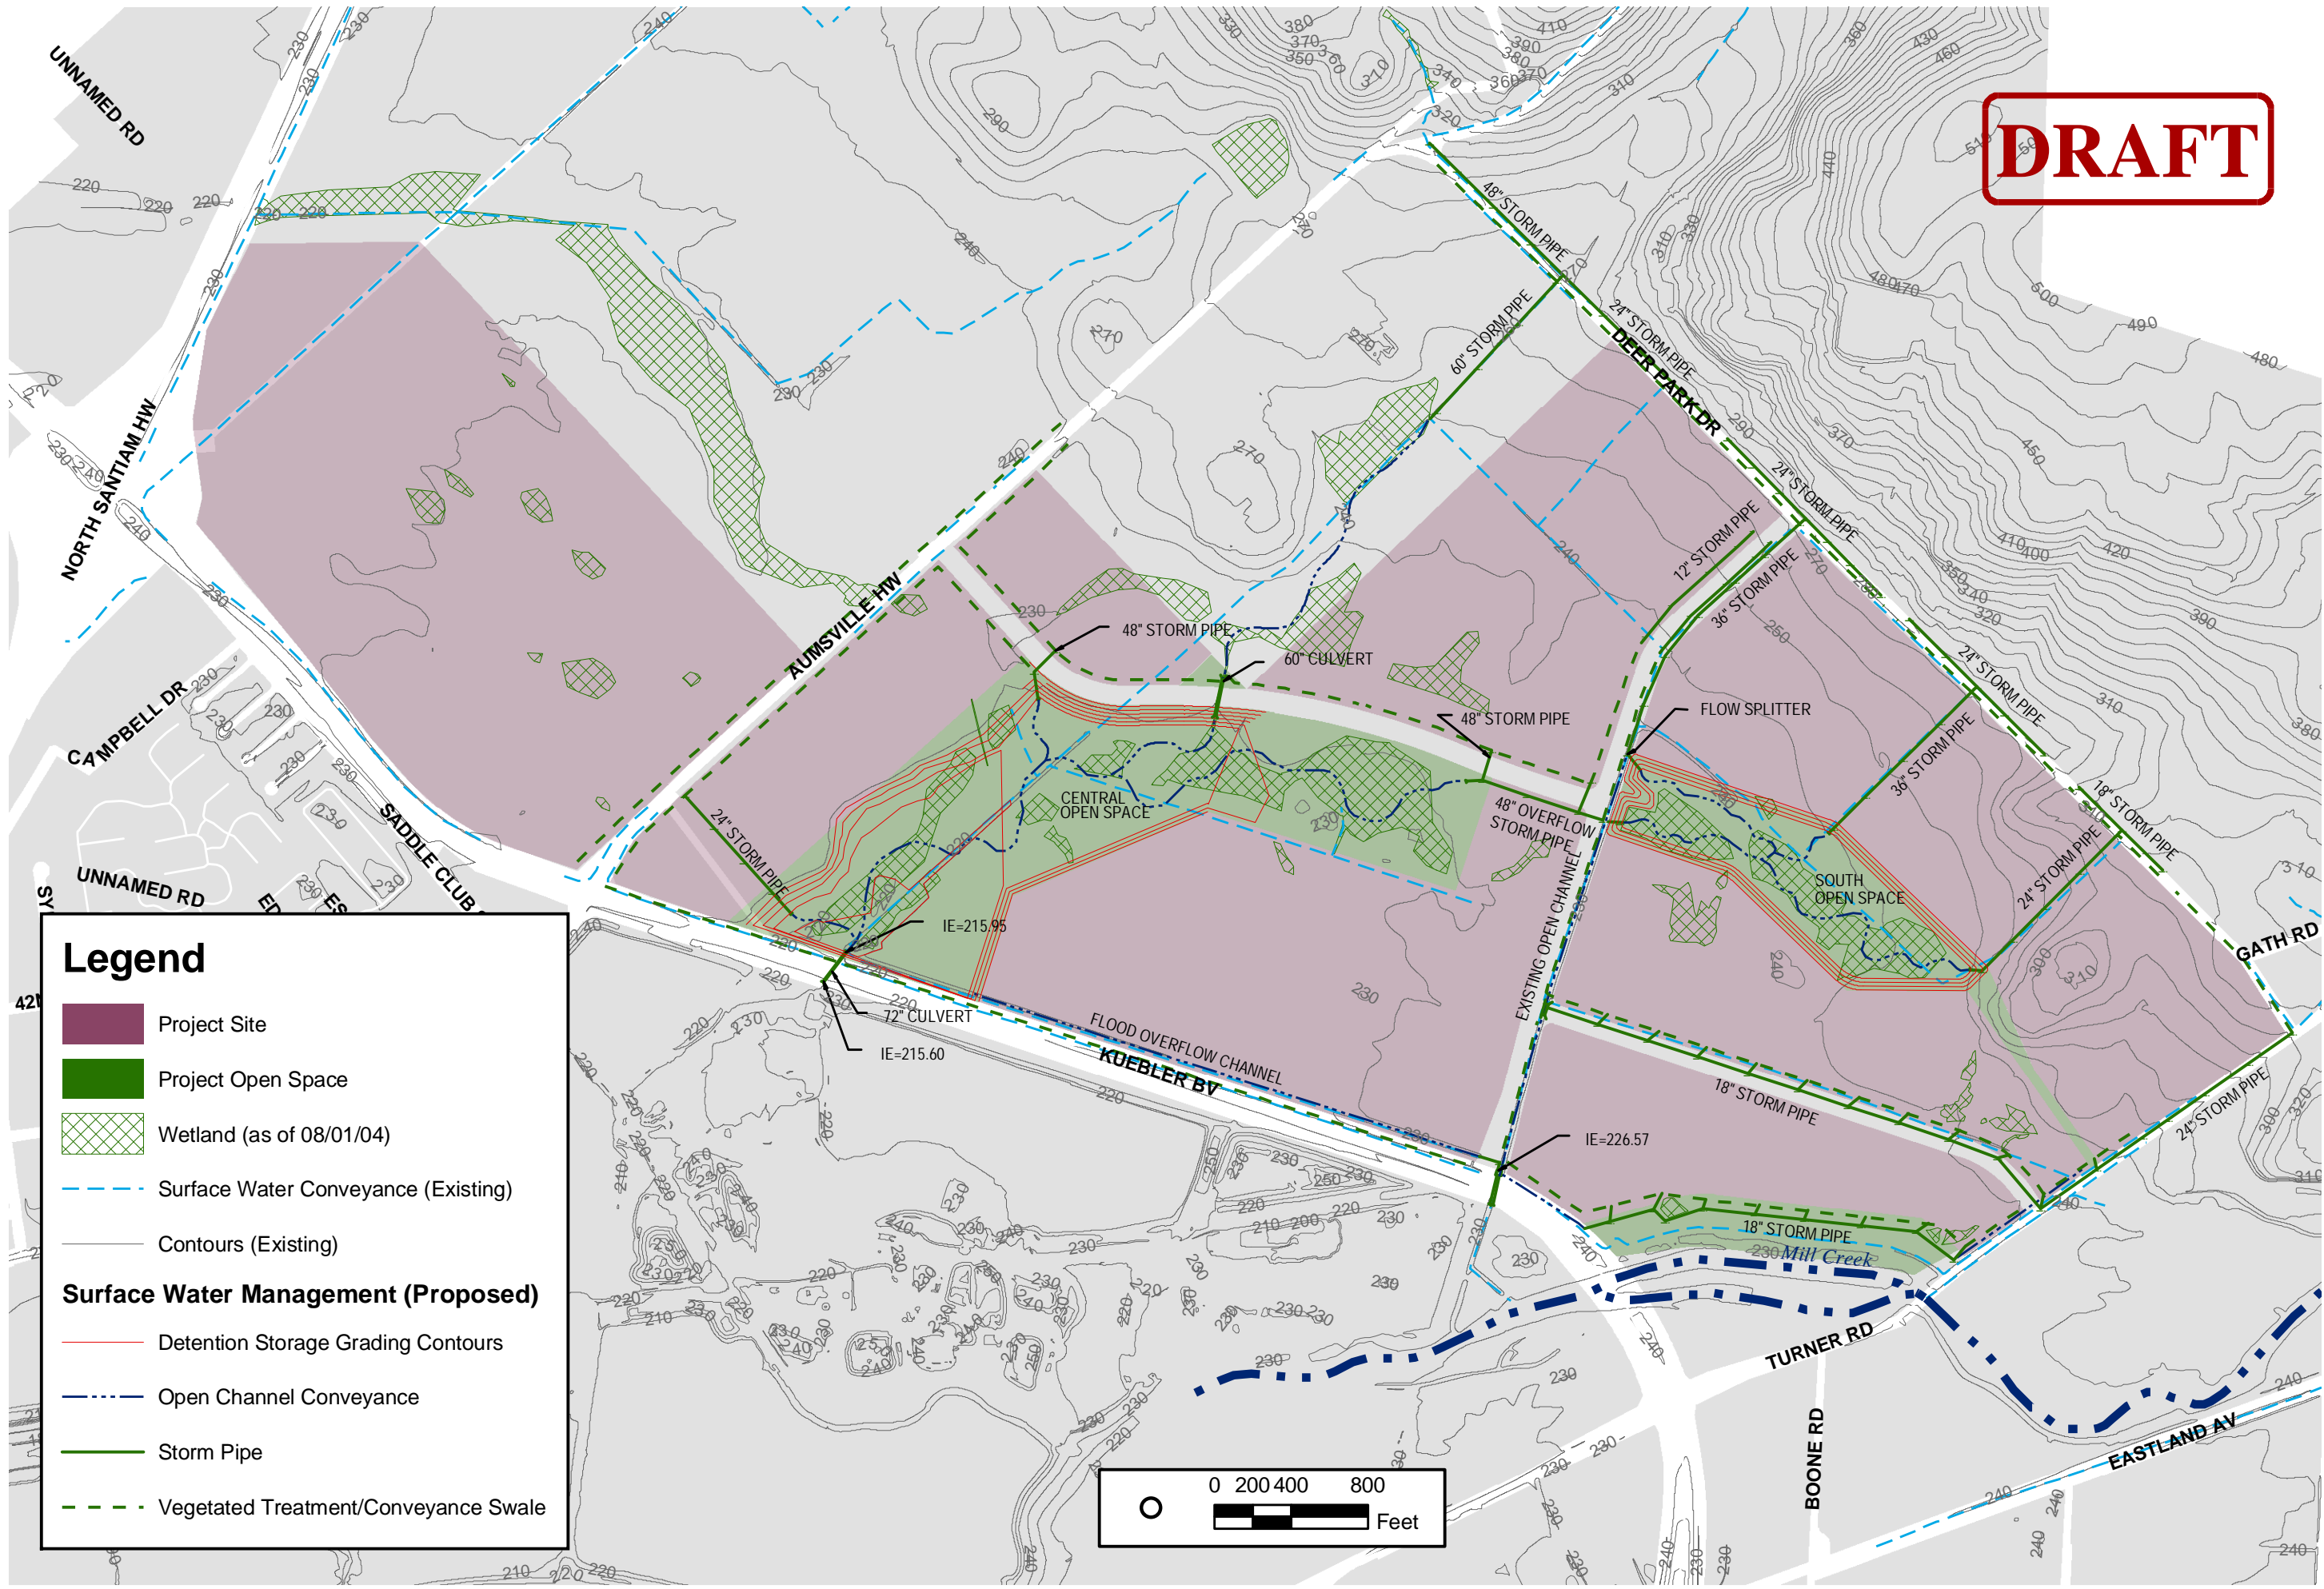

Legend

- Project Site
- Project Open Space
- Wetland (as of 08/01/04)
- Surface Water Conveyance (Existing)
- Contours (Existing)

Surface Water Management (Proposed)

- Detention Storage Grading Contours
- Open Channel Conveyance
- Storm Pipe
- Vegetated Treatment/Conveyance Swale